


H:\Projects\6726\HI-MULAYOUT\Lakeville 200 scale\_DM.dwg

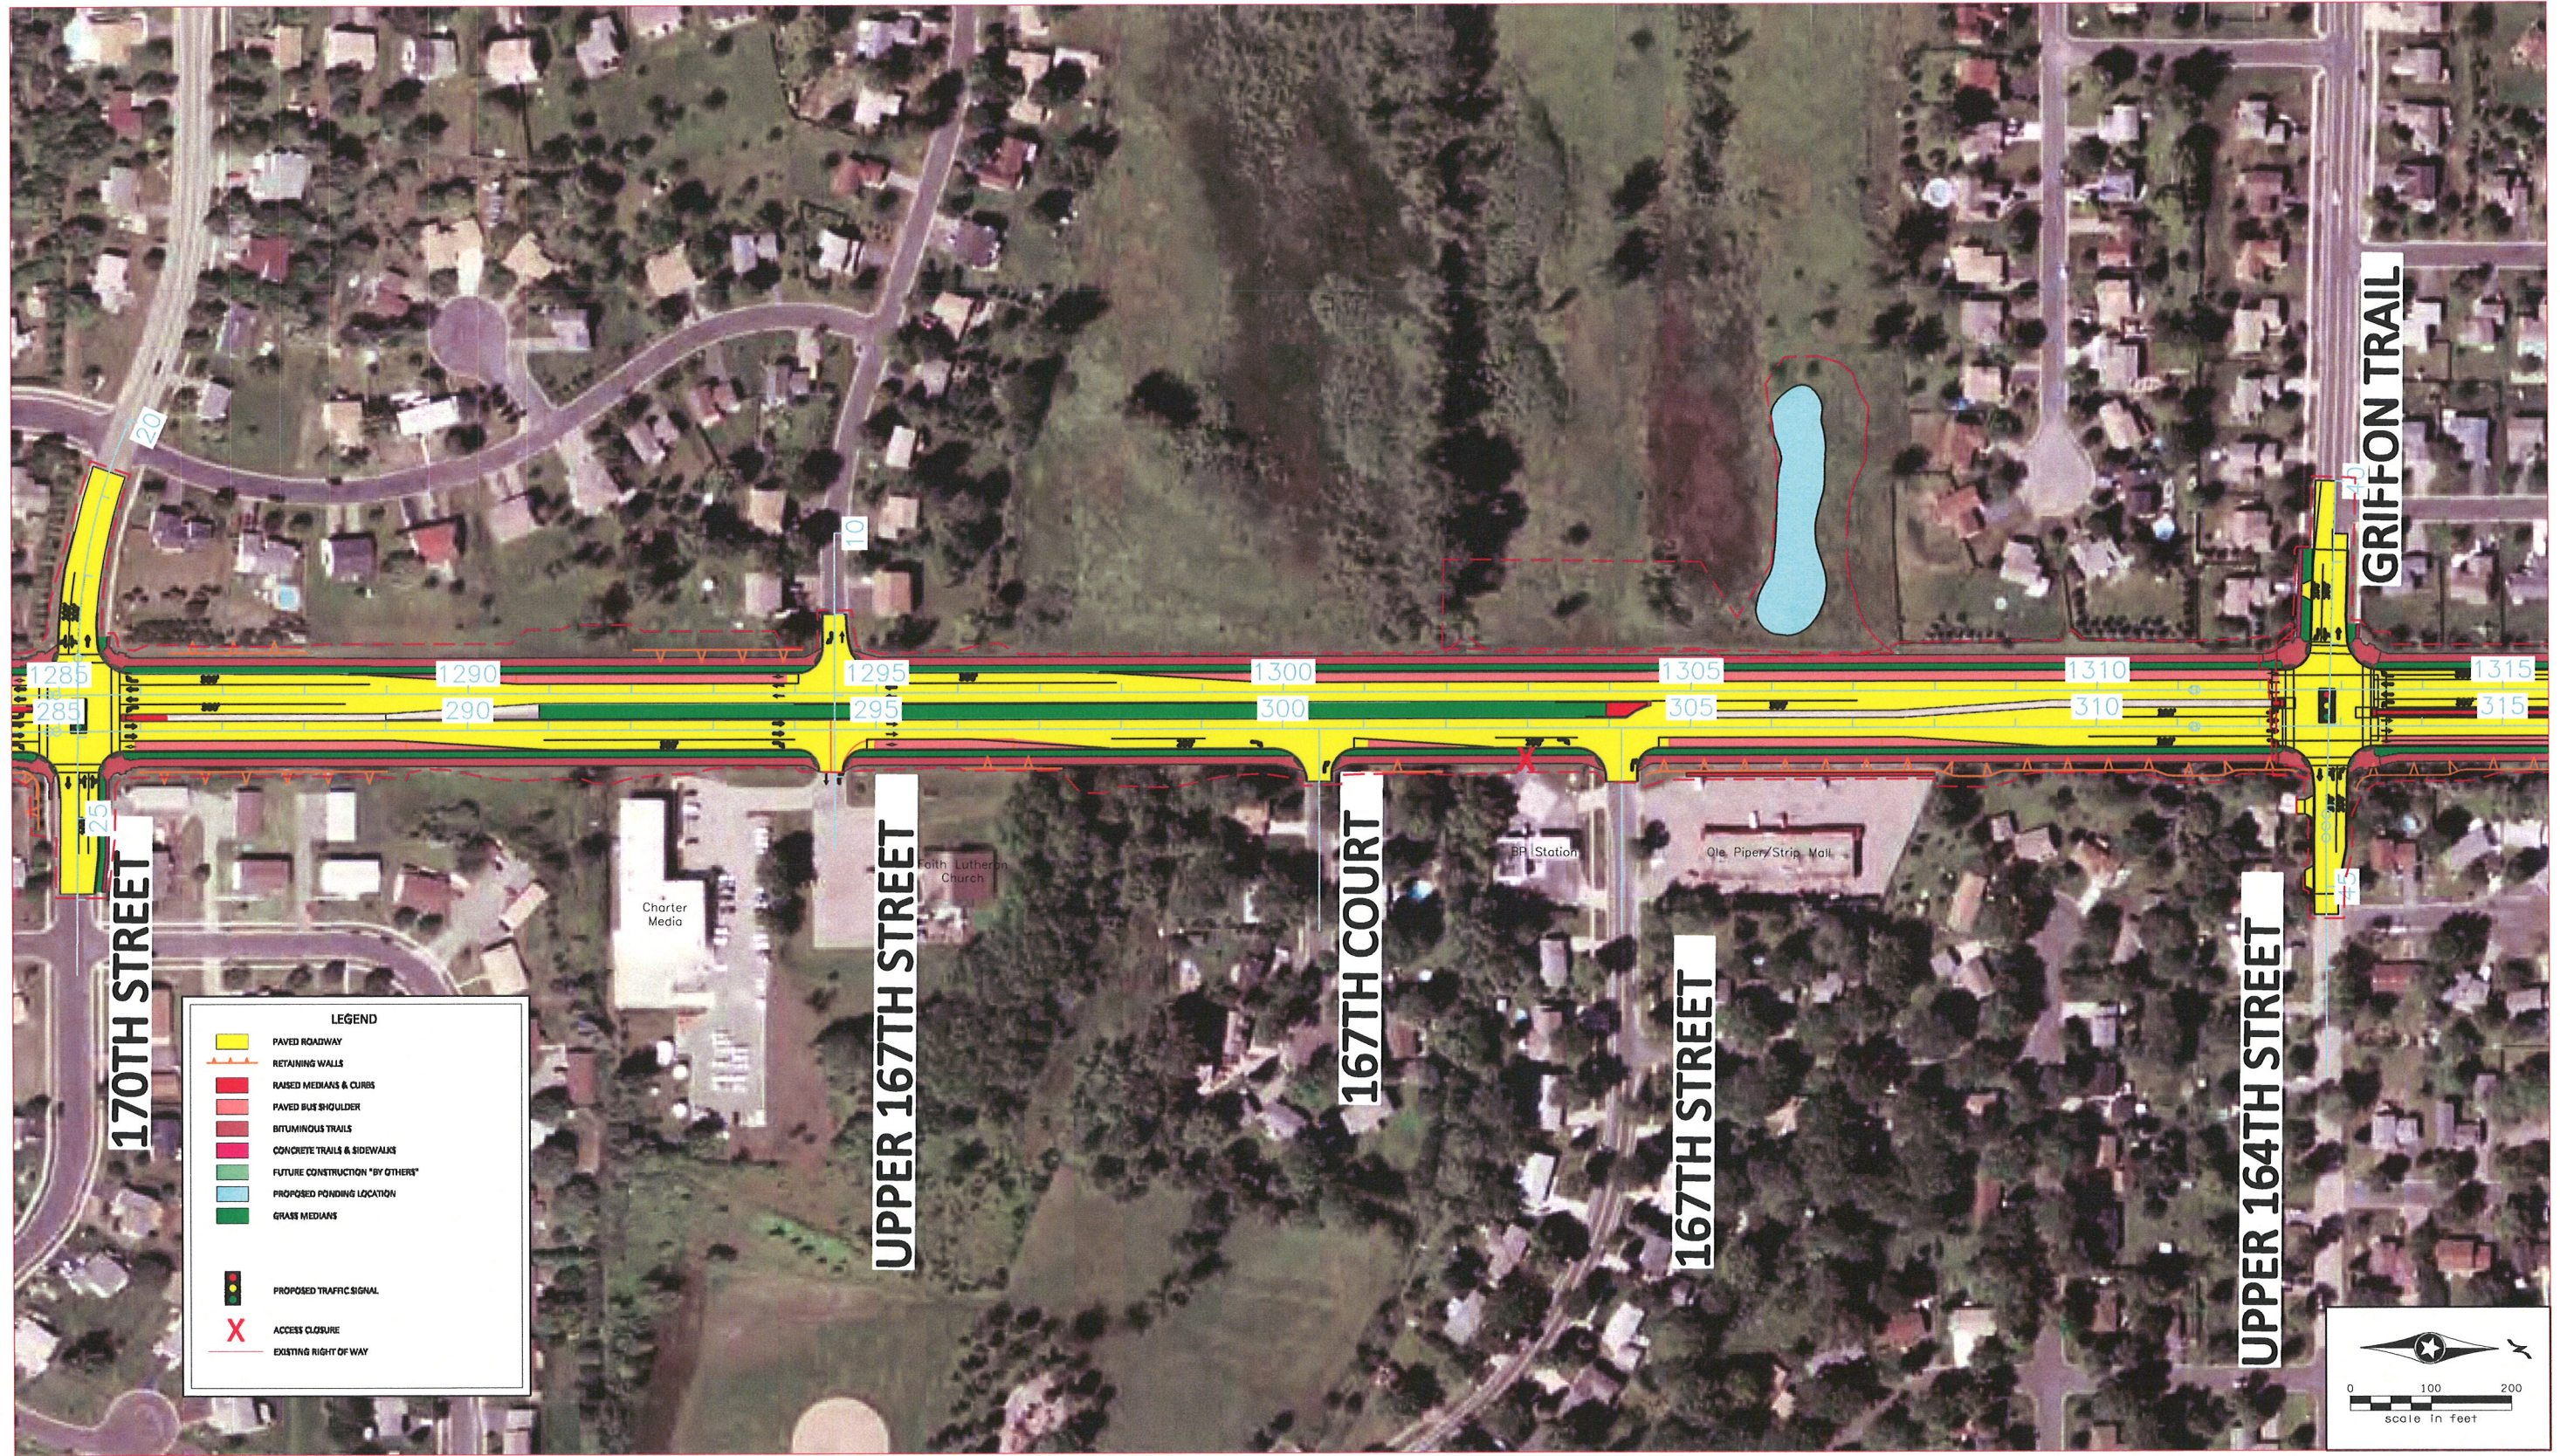

Geometric Layout ~ County State Aid Highway 23 (Cedar Avenue BRT) Roadway Reconstruction

S.P. 19-623-23, 19-623-24, 19-623-25


Dakota County

Job #6726

February 25, 2010

Figure 3-3

H:\Projects\6726\HI-MU\LAYOUT\Lakeville 200 scale\_DM.dwg

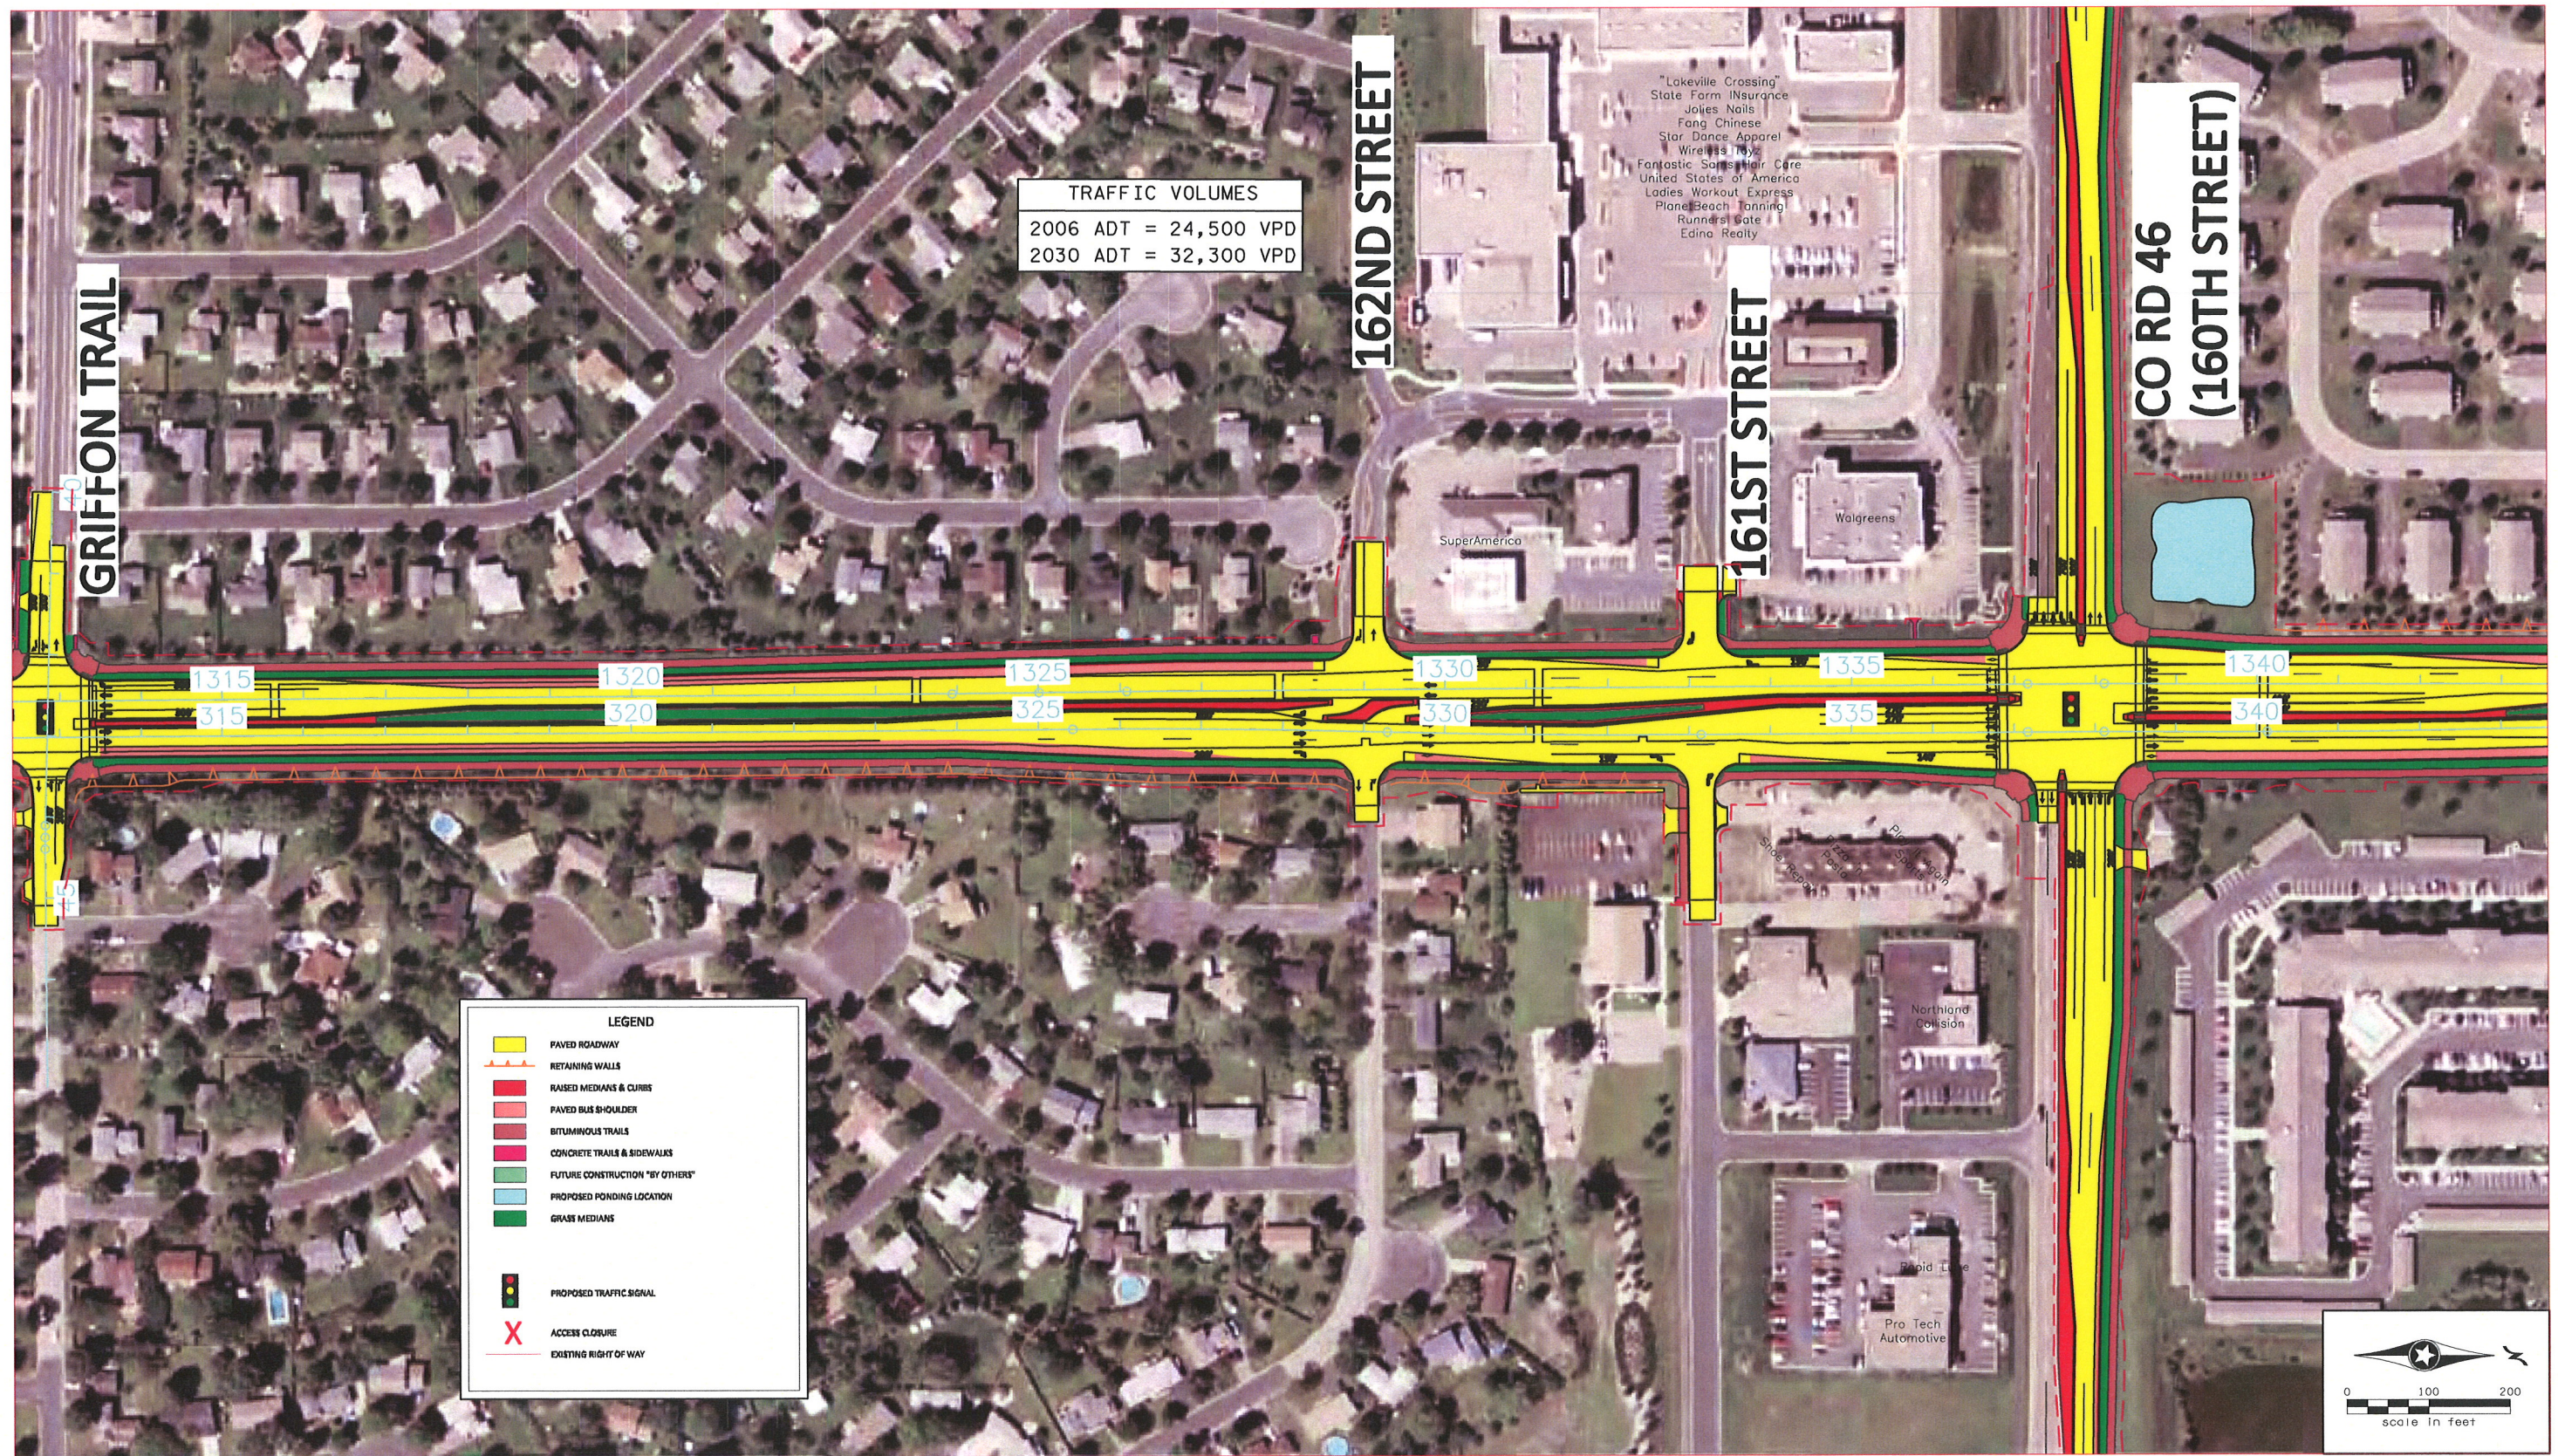


Geometric Layout ~ County State Aid Highway 23 (Cedar Avenue BRT) Roadway Reconstruction

S.P. 19-623-23, 19-623-24, 19-623-25  
Dakota County  
Job #8726  
February 25, 2010

Figure 3-4

H:\Projects\6726\HI-MU\LAYOUT\Apple Valley\_200\_scale\_DM.dwg

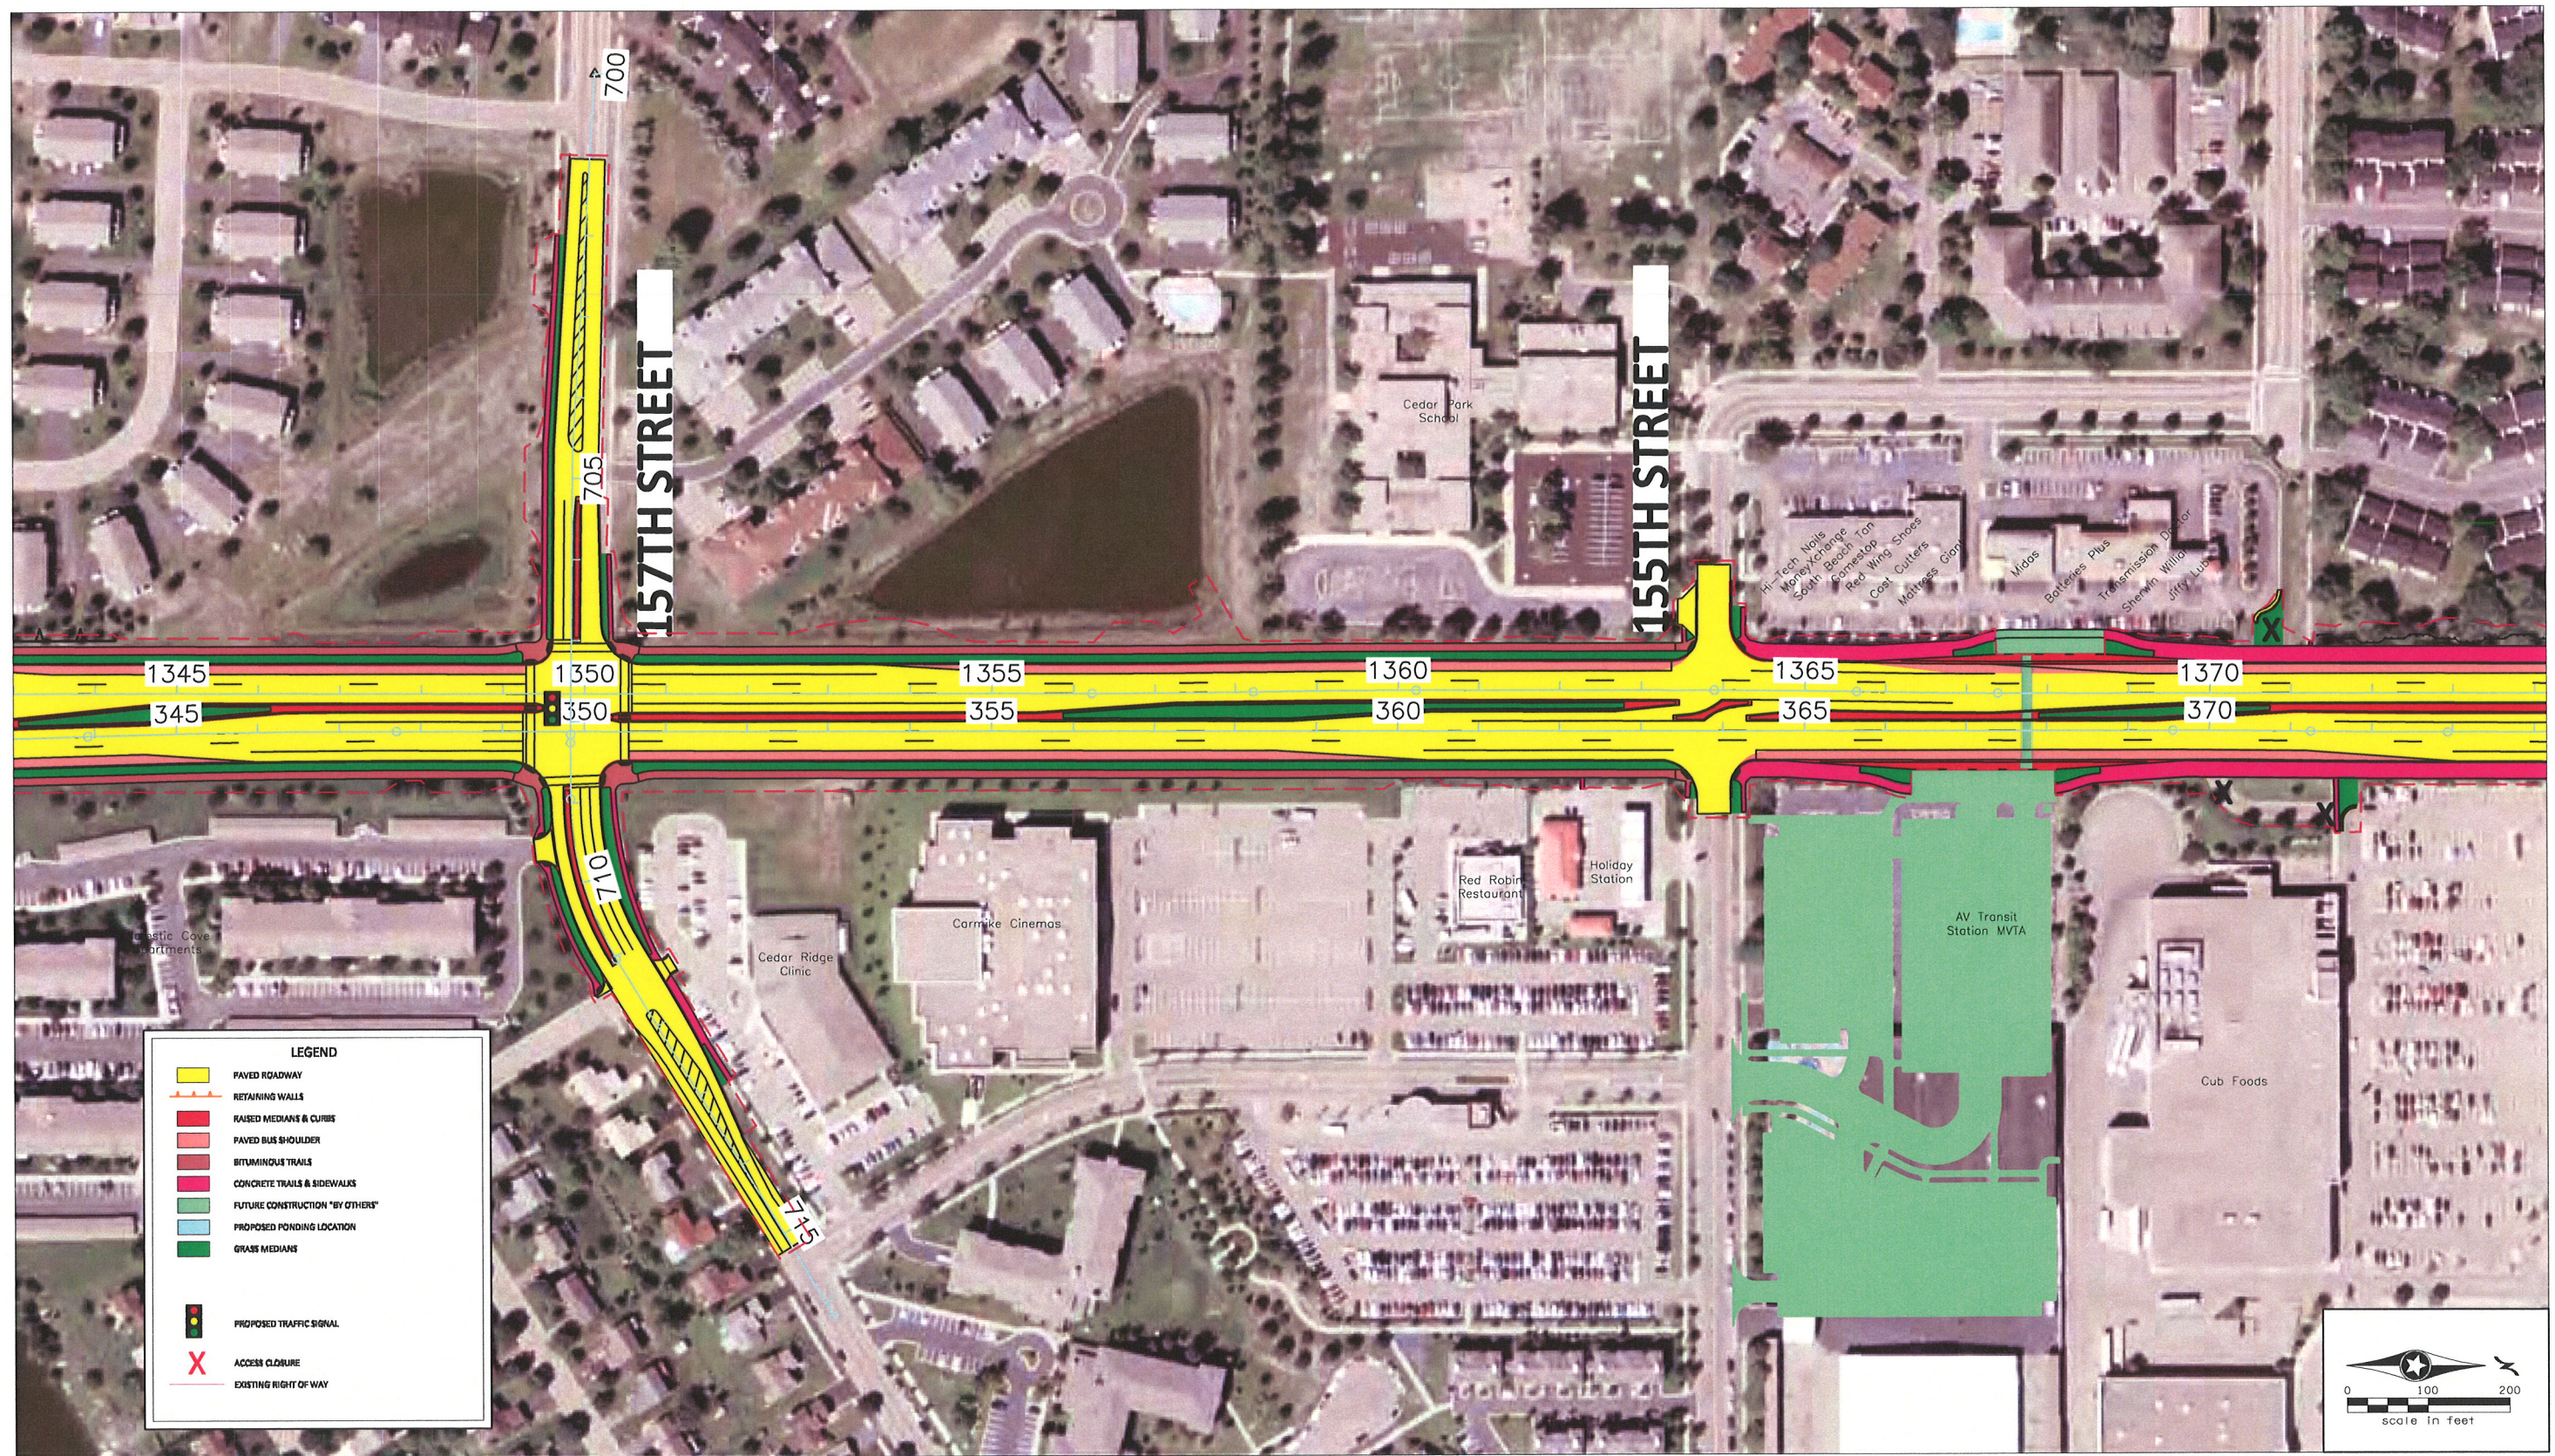

Geometric Layout ~ County State Aid Highway 23 (Cedar Avenue BRT) Roadway Reconstruction

S.P. 19-623-23, 19-623-24, 19-623-25  
Dakota County  
Job #8726  
February 25, 2010

Figure 3-5